



H2 HIGHLINE CANAL TO 54TH ST BIKE LANES

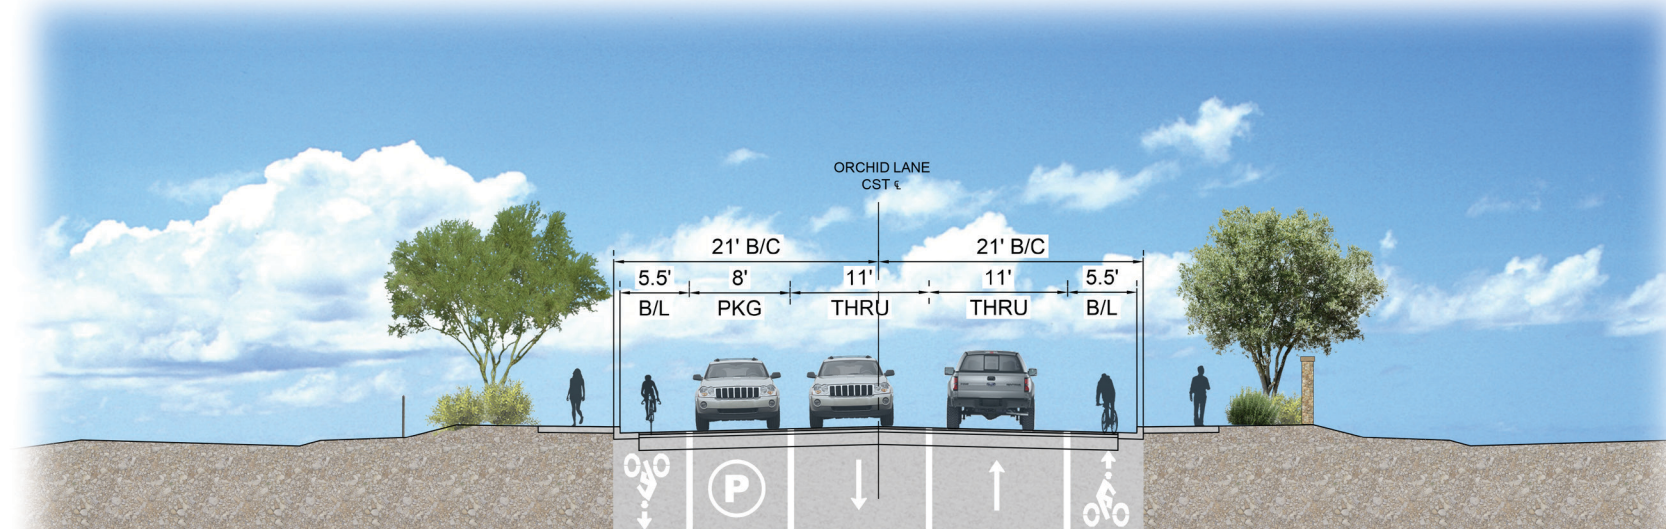

H3 54TH ST TO PRIEST DR BIKE LANES

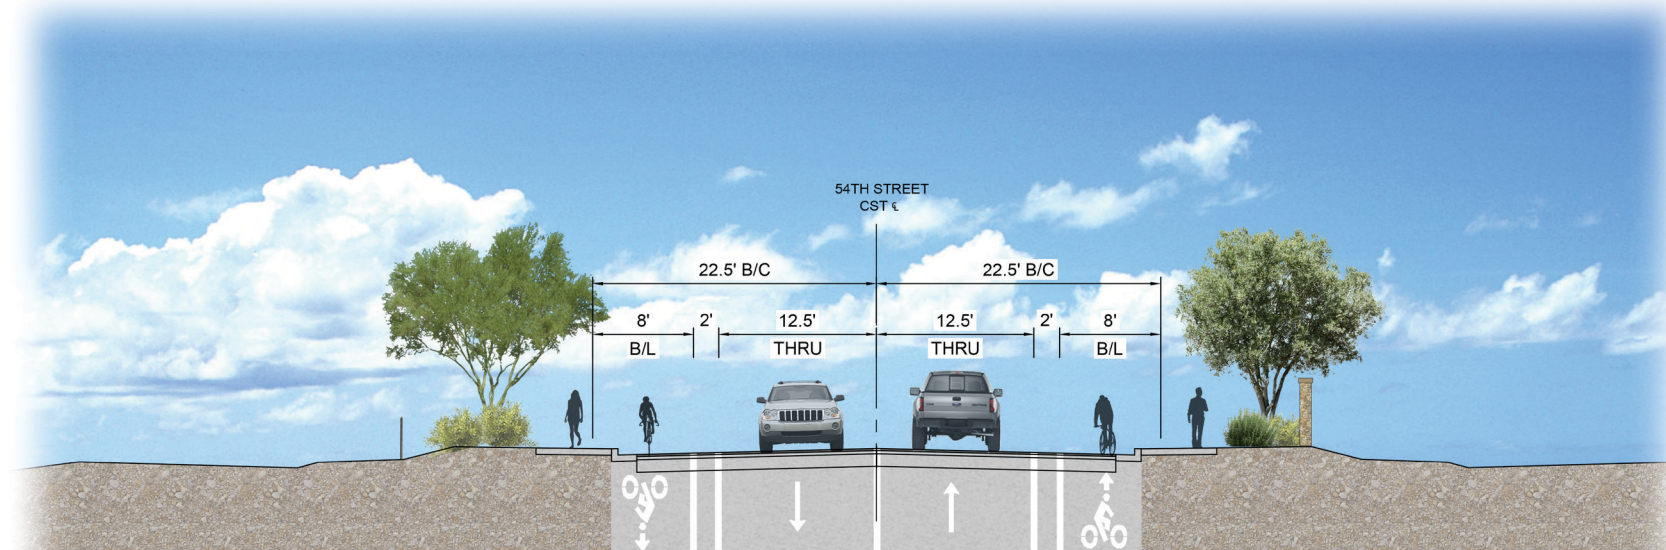

H4 ORCHID LN TO 900' SOUTH BIKE LANES